



Quantity and placement of Surround Speakers is dependant on the size of the individual Theater. Use this diagram as a guide for placement. The number of rear wall speakers is directly proportional to the width of the rear wall. Use the dimensions between speakers to determine placement and quantity.

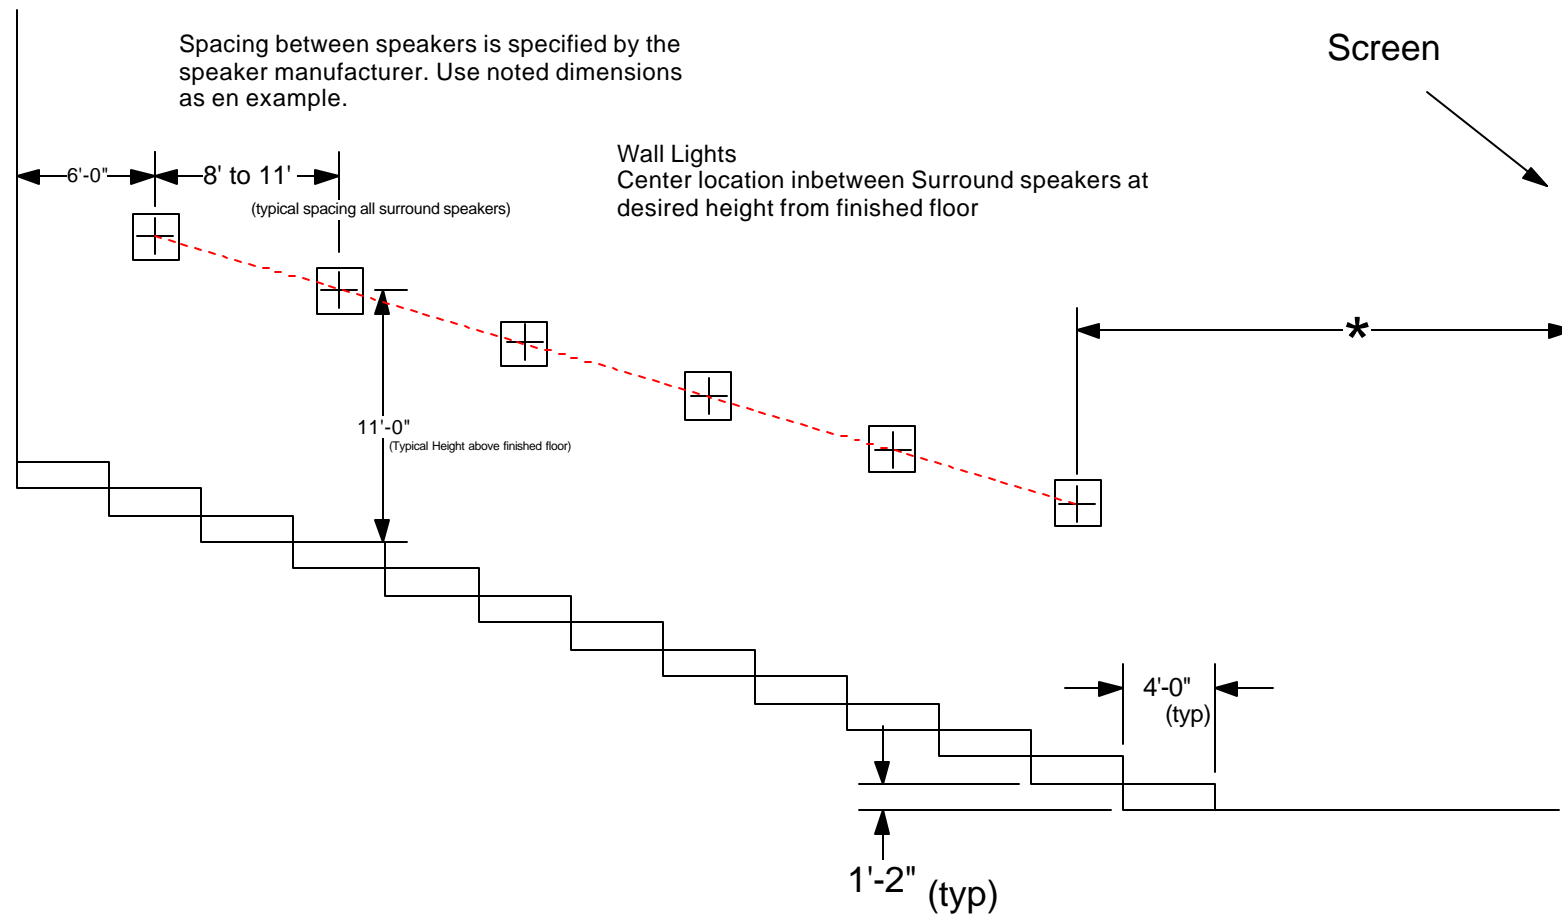

* Location of first surround wall speaker is dependant on many factors, including room length, number of surround speakers, and seating layout (stadium / flat). A typical location of the first wall speaker is to measure approximately 1/3 of the length of the room, and use that location as the starting point for wall speakers. That location should also match the first or second row of the raised stadium seating. Space the speakers evenly, and in compliance with the speaker manufacturer's spacing recommendation. Typically, an even number of surround speakers is preferred per side.

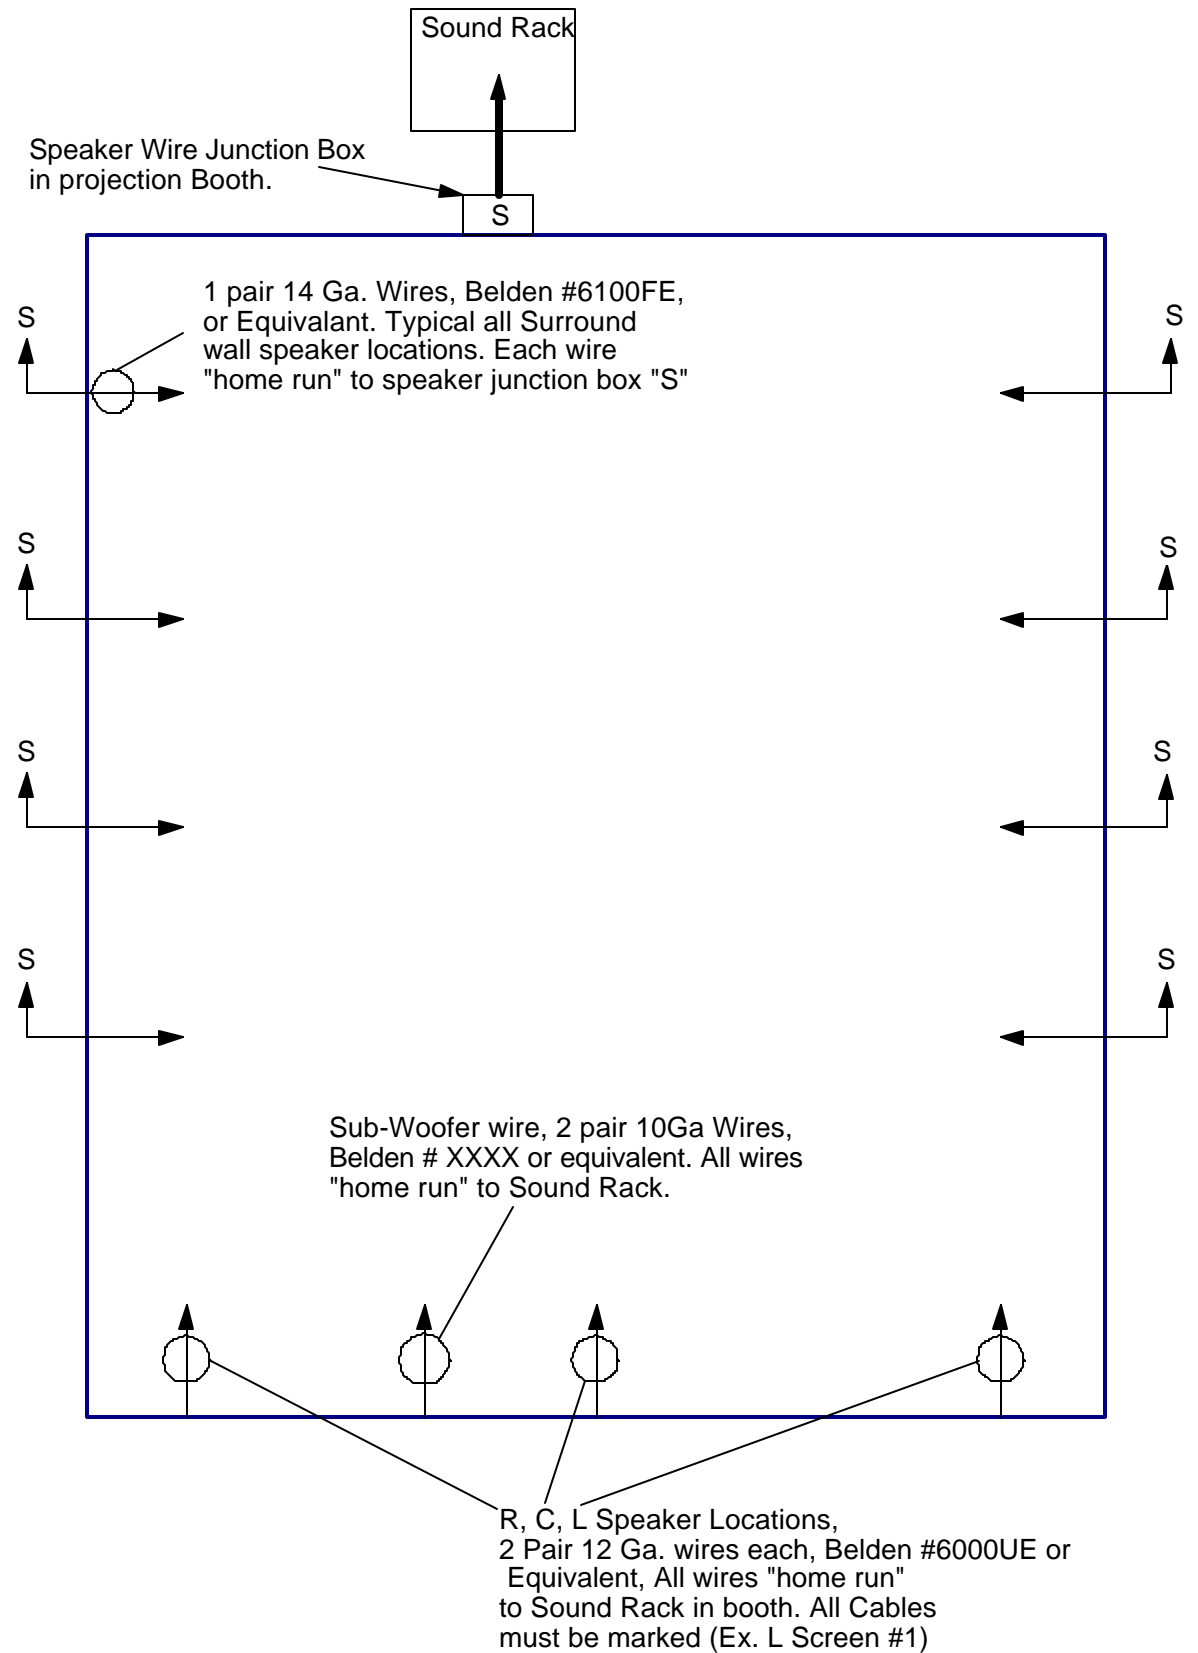

Big Sky Industries

908-454-6344

Tolerances	Project	Theater Wiring		
XX=+/- .015 XXX=+/- .005	Title	Speaker Layout & Wiring		
Date	Dwg.#	QC Speaker Layout & Wiring		
3/8/05	Scale	N.T.S.	Drawn By	D.R.
			Approved	